


# PLSA INVESTMENT CONFERENCE 2025, EICC, Edinburgh

Issue Number: 30  
Issue Date: 21 Feb 2025  
Drawn By: Stuart O'Brien  
Scale: N.T.S.  
Fullcircle  
THIS FLOORPLAN IS SUBJECT TO APPROVAL FROM THE VENUE AND LOCAL AUTHORITIES

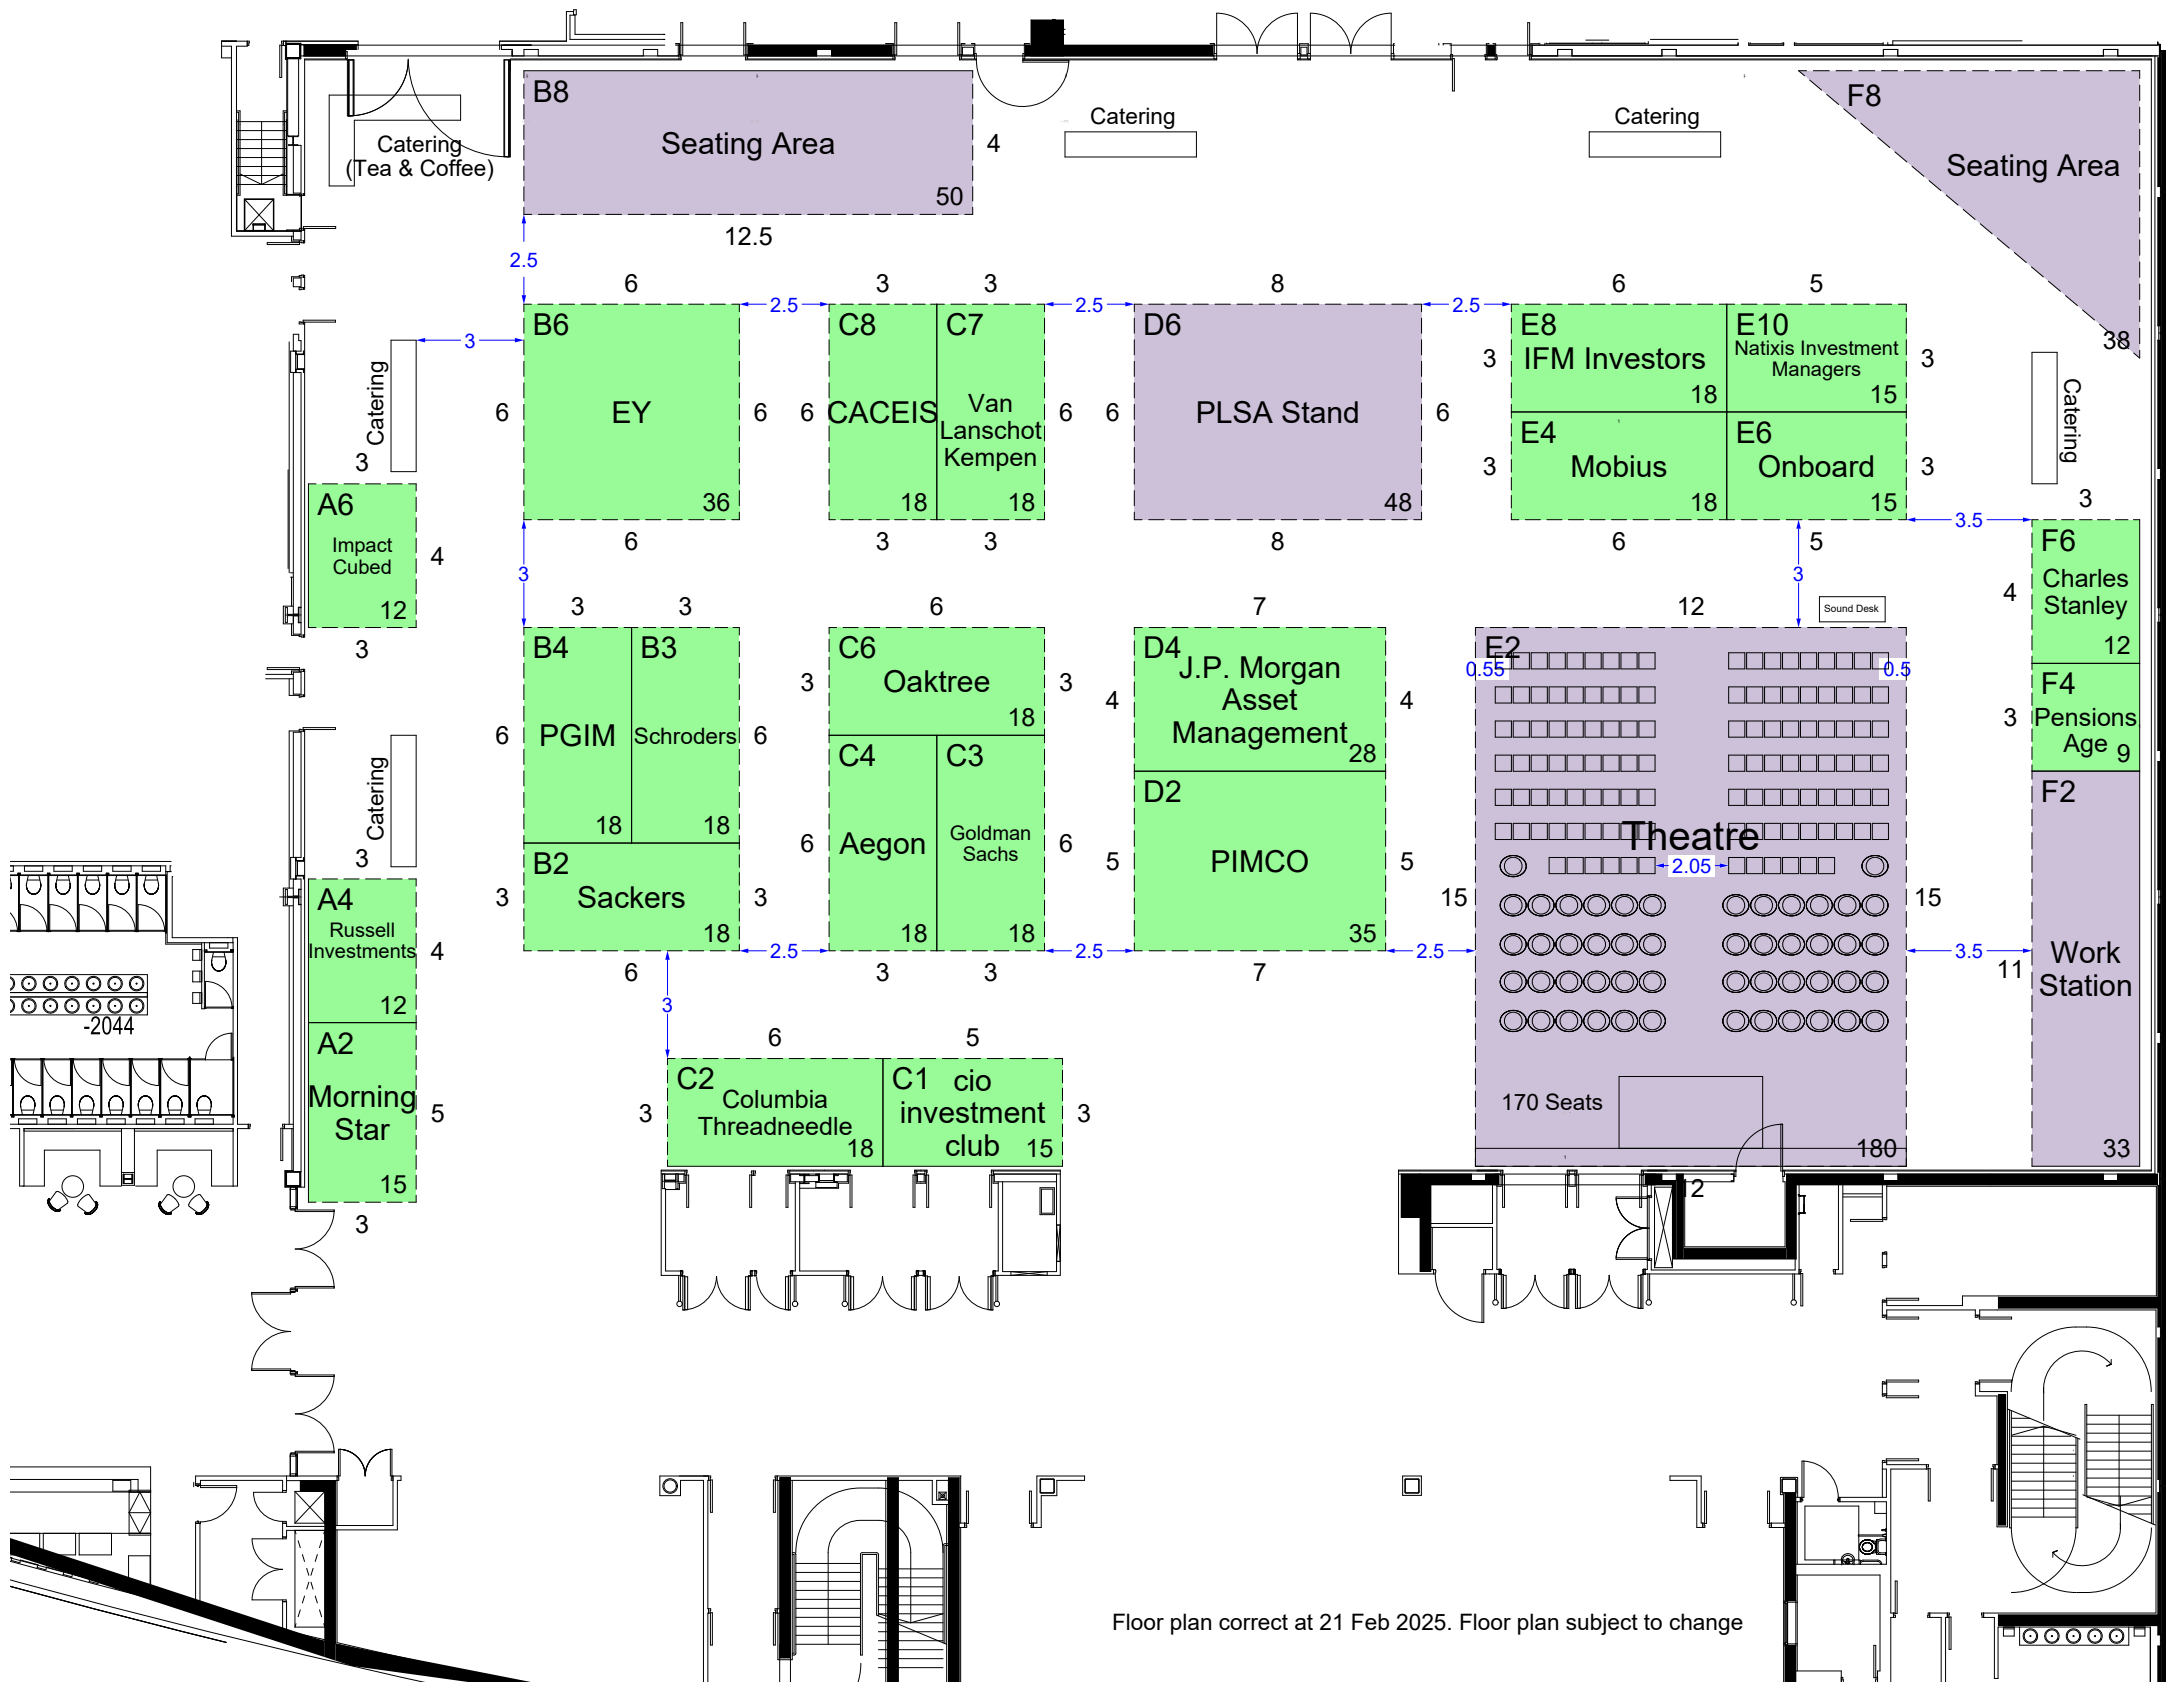

- Features (349m<sup>2</sup>)
- Issued (0m<sup>2</sup>)
- On Hold (0m<sup>2</sup>)
- Sold (402m<sup>2</sup>)
- Unsold (0m<sup>2</sup>)

Floor plan correct at 21 Feb 2025. Floor plan subject to change